


1.0 SOUTH-EAST ELEVATION (Front)  
SCALE: 1/4"=1'2.0 SOUTH-WEST ELEVATION  
SCALE: 1/4"=1'3.0 NORTH-EAST ELEVATION  
SCALE: 1/4"=1'4.0 NORTH-EAST ELEVATION (Back)  
SCALE: 1/4"=1'CAST STONE FIREPLACE SURROUND  
& HEARTH (Wood Burning w/Red Fire-Brick Interior)

## CABANA CONTEXTURAL RENDERINGS

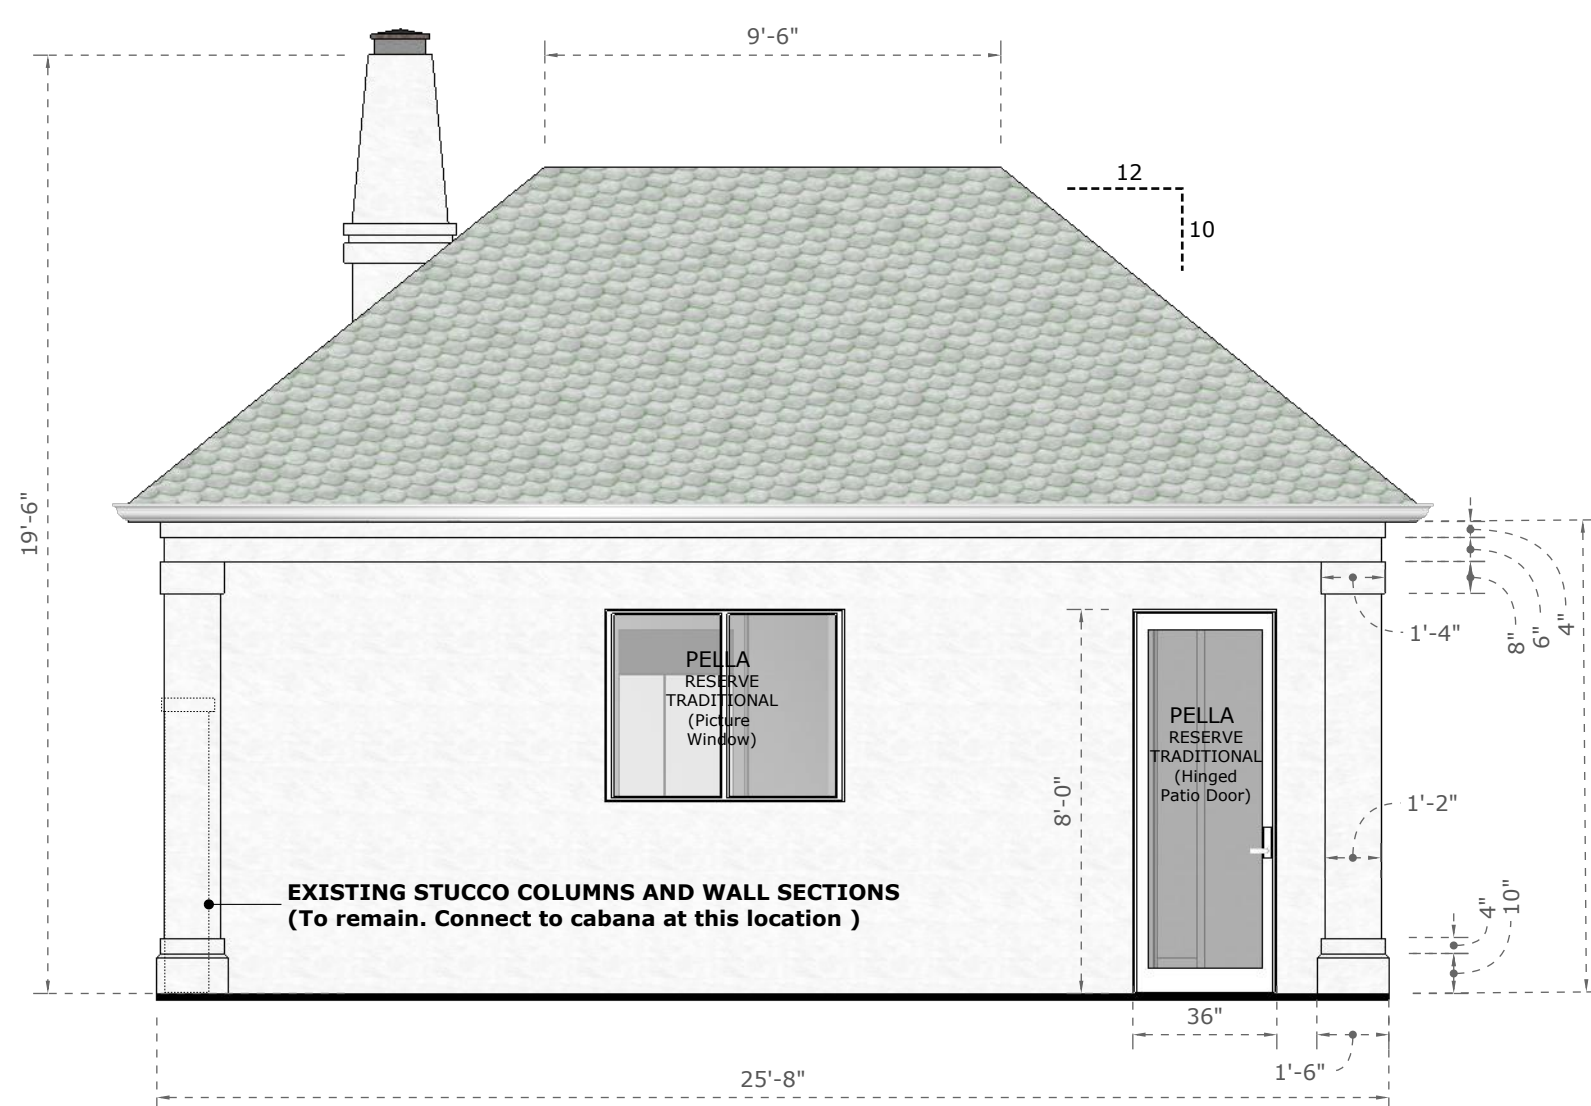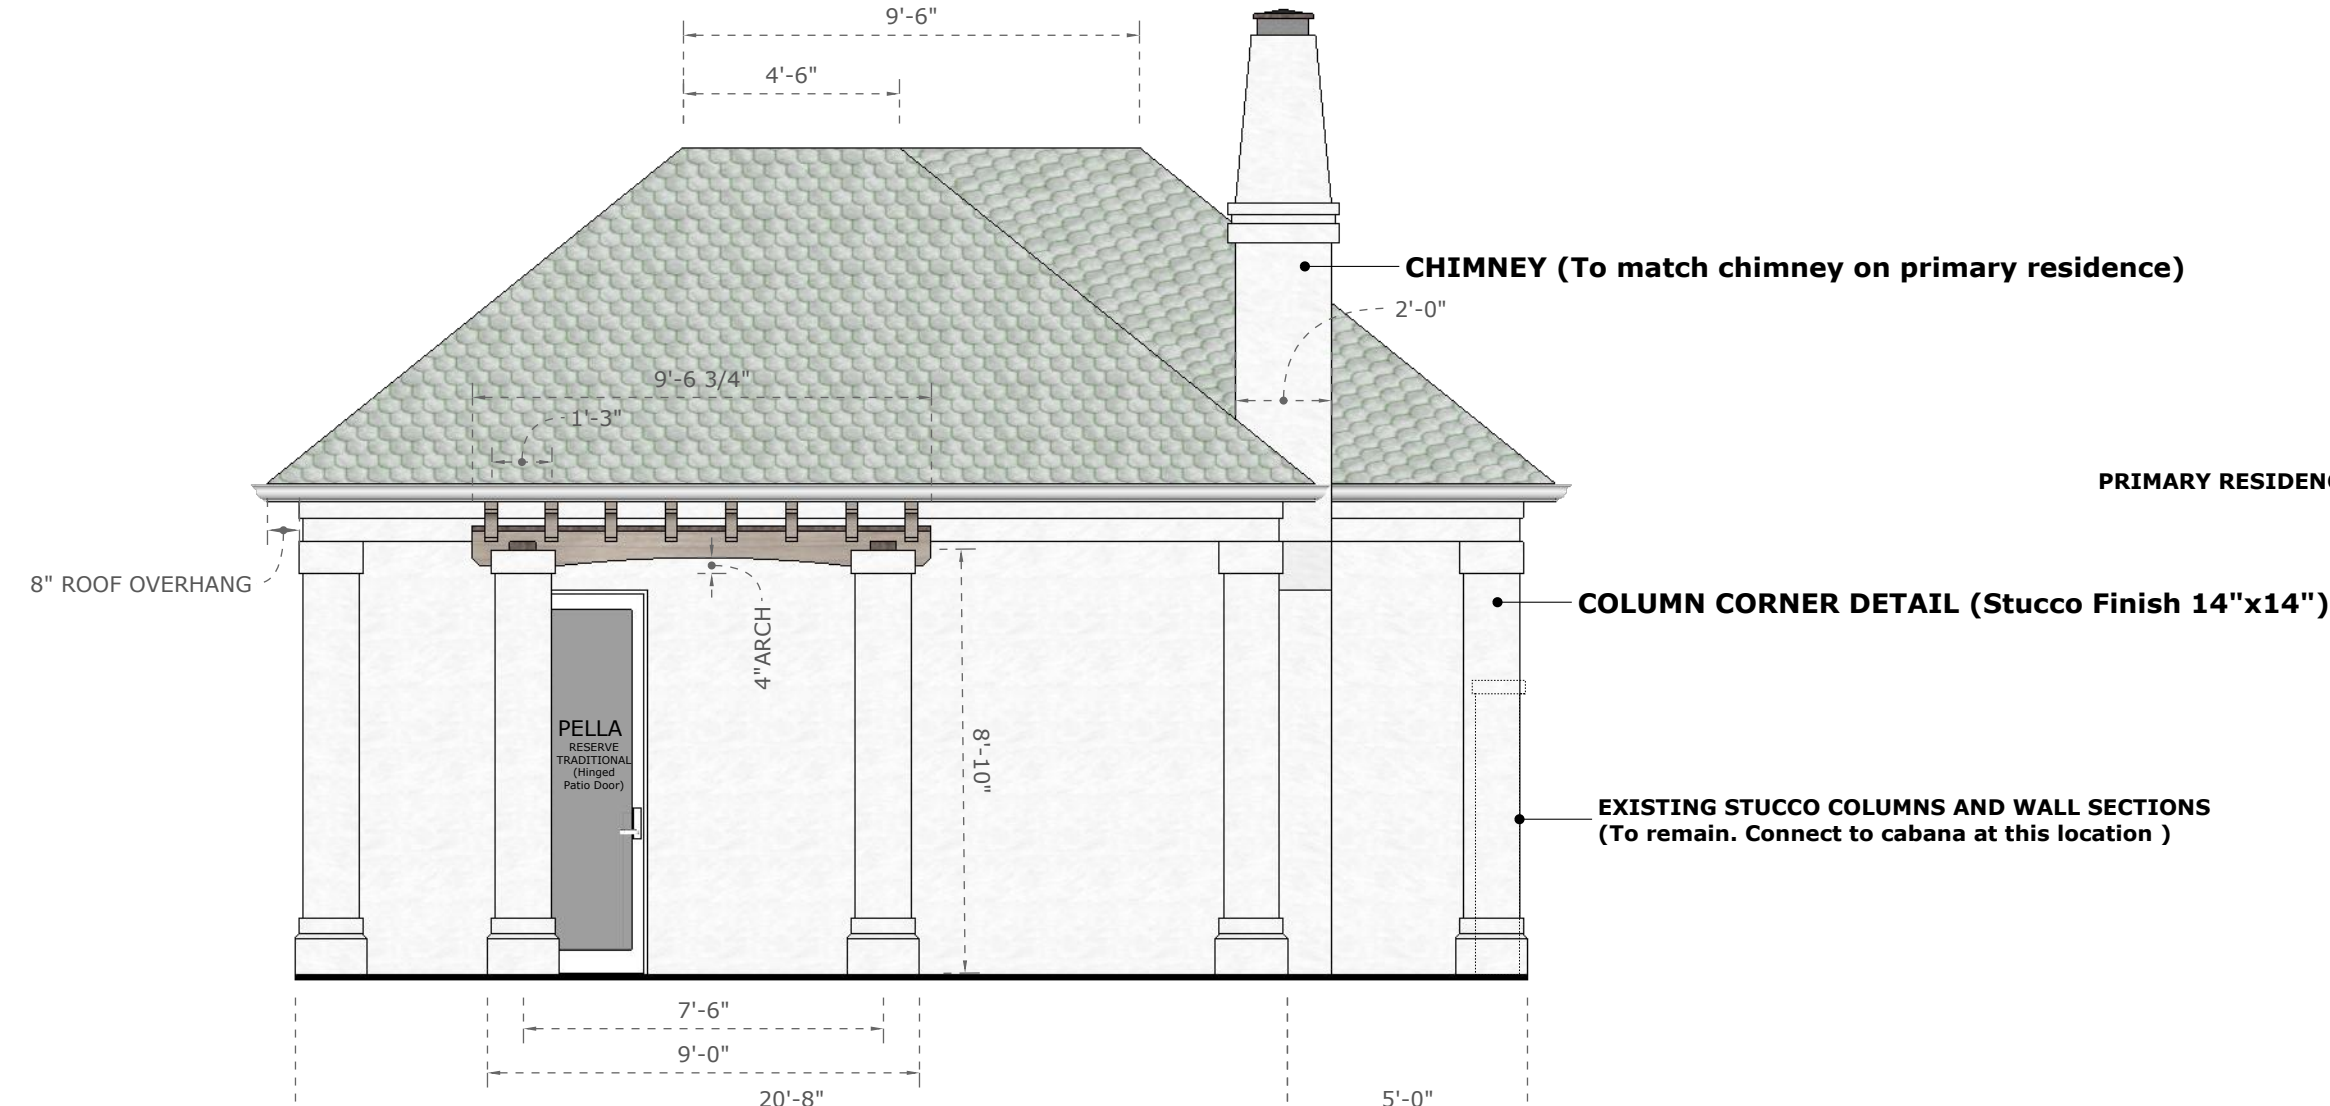

## NOTES

- Exterior stucco to match color and texture of stucco on primary residence.
- Roofing material to match make and model of roofing material on primary residence.
- Gutters to match color and design of gutters on primary residence.
- Chimney to match design of existing chimney on primary residence.
- Cabana footing size TBD by engineer.
- All utilities to be located in adjacent utility enclosure (See site masterplan for location).
- Refer to site masterplan for all property line and setback information.

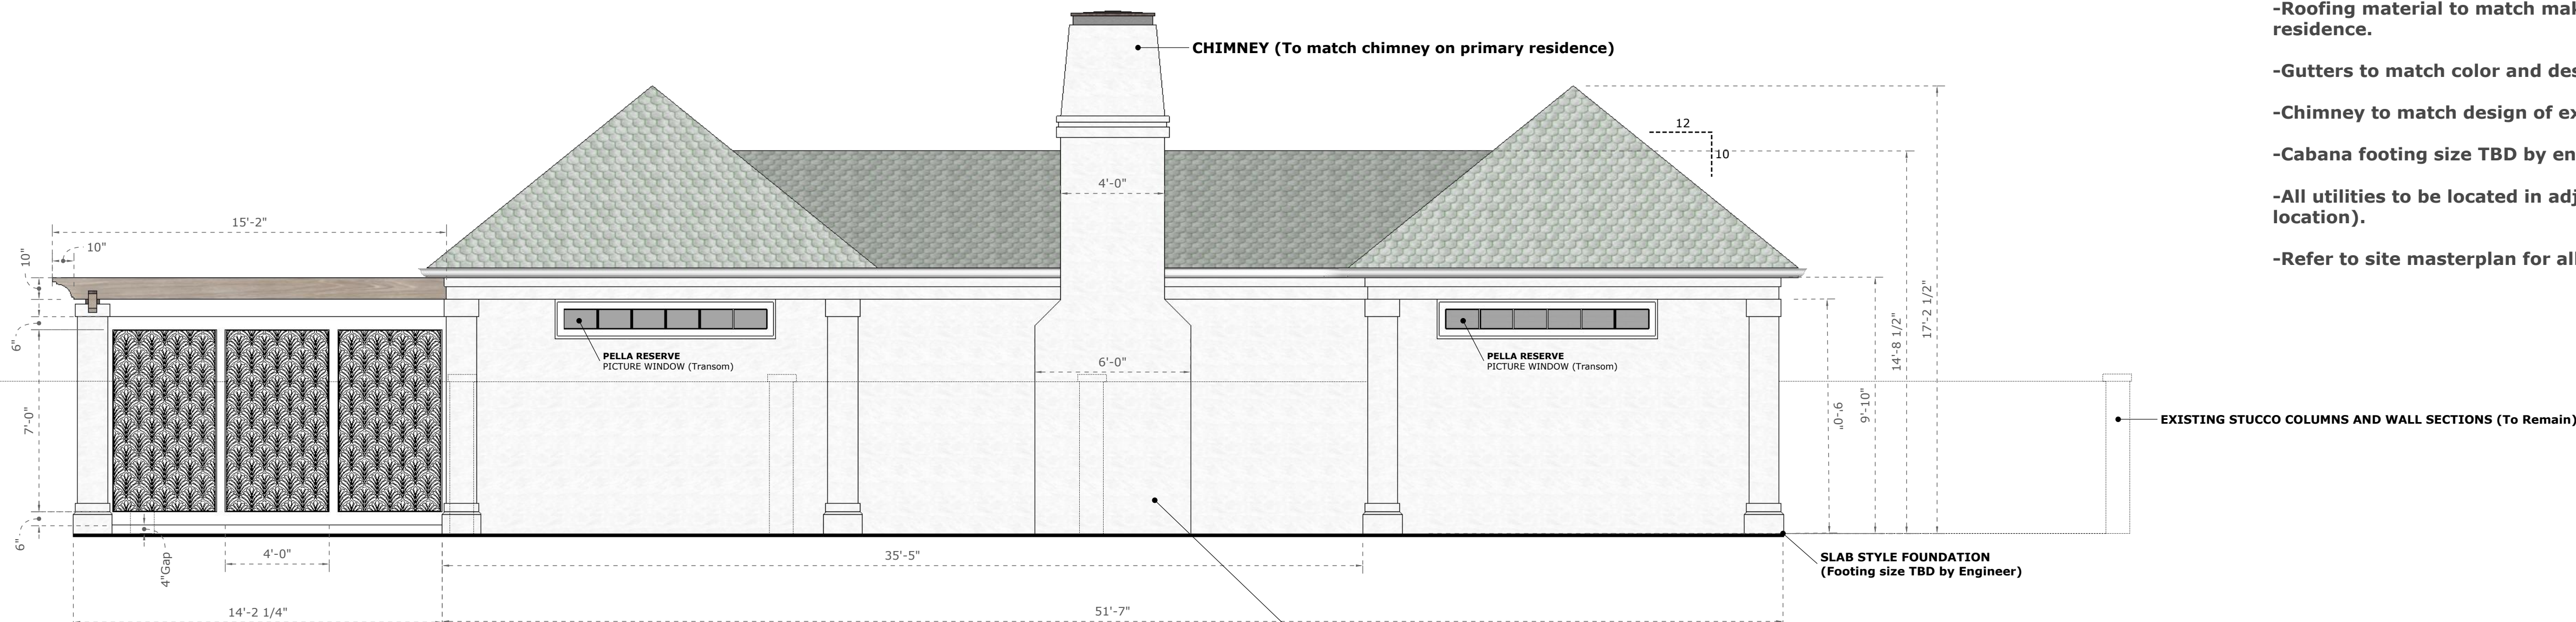

26'-10"

17'-4"

12 10

12 10

12 10

12 10

3'-3"

5'-0"

12 6

12 6

3'-3"

18'-1"

12 10

12 10

12 10

12 10

17'-4"

35'-5"

21'-10"

ROOF TILES  
Escapes-Classic  
or Evergreen.  
(by residence)

GUTTERS  
(by residence)

[illegible]

HOLMGRÉN  
LUXURY EXTERIOR DESIGN

— 0 —

2044 Montrose Lane

© 2023 LED Exterior Design. All rights reserved.